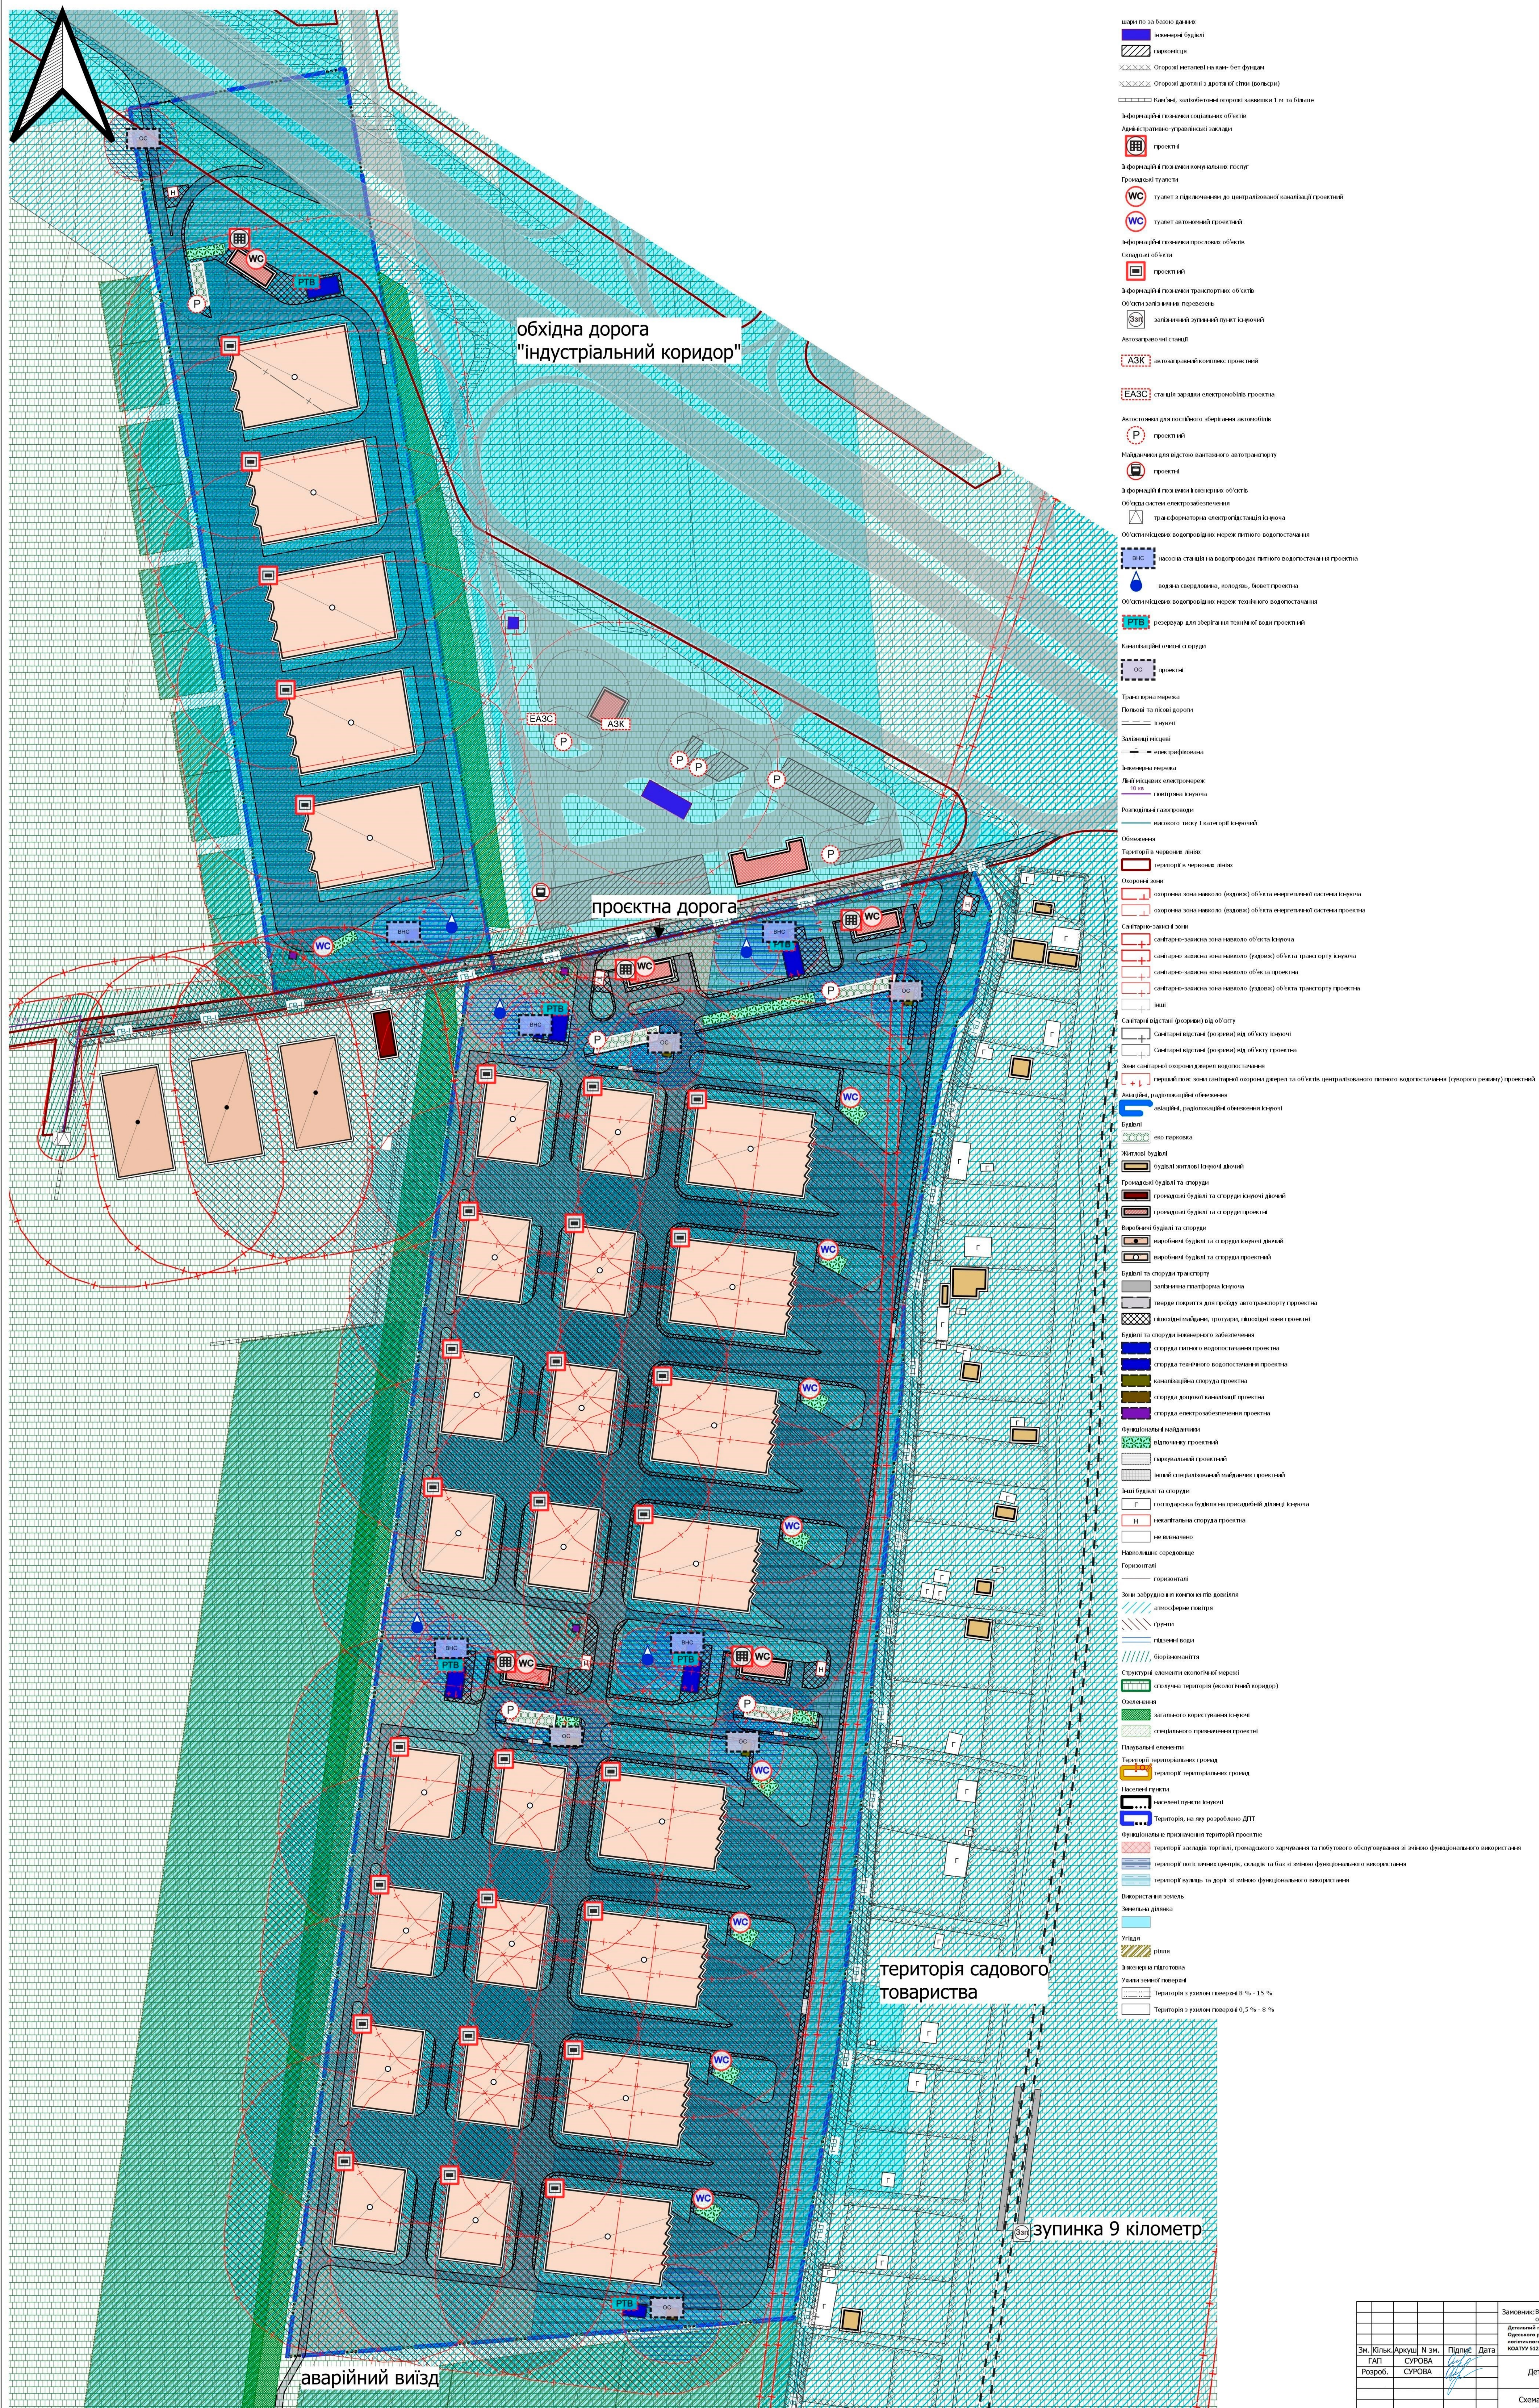


M1:1000

[illegible]